

# GIS REGISTRY INFORMATION

<b>SITE NAME:</b>	New Horizons-Fennimore Bulk			<b>FID #</b>	
<b>BRRTS #:</b>	02-22-215710			<b>(if appropriate):</b>	
<b>COMMERCE #</b> (if appropriate):	53809-9761-24				
<b>CLOSURE DATE:</b>	May 02, 2004				
<b>STREET ADDRESS:</b>	1624 US Hwy 18				
<b>CITY:</b>	Fennimore				
<b>SOURCE PROPERTY GPS COORDINATES</b> (meters in WTM91 projection):		<b>X =</b>	455754	<b>Y =</b>	279767
<b>CONTAMINATED MEDIA:</b>	Groundwater		Soil	X	Both
<b>OFF-SOURCE GW CONTAMINATION &gt;ES:</b>	Yes		No		
<b>• IF YES, STREET ADDRESS:</b>					
<b>• GPS COORDINATES</b> (meters in WTM91 projection):	<b>X =</b>		<b>Y =</b>		
<b>OFF-SOURCE SOIL CONTAMINATION</b> <b>&gt;Generic or Site-Specific RCL (SSRCL):</b>	Yes		No		
<b>• IF YES, STREET ADDRESS 1:</b>					
<b>• GPS COORDINATES</b> (meters in WTM91 projection):	<b>X =</b>		<b>Y =</b>		
<b>CONTAMINATION IN RIGHT OF WAY:</b>	Yes		No	X	
<b><u>DOCUMENTS NEEDED</u></b>					
Closure Letter, and any conditional closure letter issued					X
Copy of most recent deed, including legal description, for all affected properties					X
Certified survey map or relevant portion of the recorded plat map (if referenced in the legal description) for all affected properties					
County Parcel ID number, if used for county, for all affected properties					
<b>Location Map</b> which outlines all properties within contaminated site boundaries on USGS topographic map or plat map in sufficient detail to permit the parcels to be located easily (8.5x14" if paper copy). If groundwater standards are exceeded, the map must also include the location of all municipal and potable wells within 1200' of the site.					X
<b>Detailed Site Map(s) for all affected properties</b> , showing buildings, roads, property boundaries, contaminant sources, utility lines, monitoring wells and potable wells. (8.5x14", if paper copy) This map shall also show the location of all contaminated public streets, highway and railroad rights-of-way in relation to the source property and in relation to the boundaries of groundwater contamination exceeding ch. NR 140 ESs and soil contamination exceeding ch. NR 720 generic or SSRCLs.					X
Tables of Latest Groundwater Analytical Results (no shading or cross-hatching)					
Tables of Latest Soil Analytical Results (no shading or cross-hatching)					X
Isoconcentration map(s), if required for site investigation (SI) (8.5x14" if paper copy). The isoconcentration map should have flow direction and extent of groundwater contamination defined. If not available, include the latest extent of contaminant plume map.					
GW: Table of water level elevations, with sampling dates, and free product noted if present					
GW: Latest groundwater flow direction/monitoring well location map (should be 2 maps if maximum variation in flow direction is greater than 20 degrees)					
SOIL: Latest horizontal extent of contamination exceeding generic or SSRCLs, with one contour					X
Geologic cross-sections, if required for SI. (8.5x14" if paper copy)					
RP certified statement that legal descriptions are complete and accurate.					X
Copies of off-source notification letters (if applicable)					
Letter informing ROW owner of residual contamination (if applicable)(public, highway or railroad ROW)					
Copy of (soil or land use) deed restriction (s) or deed notice if any required as a condition of closure					



June 30, 2004

Mr. David Neal  
New Horizons Supply Cooperative  
770 Lincoln Ave  
Fennimore, WI 53809-1536

RE: **Final Closure**

**Commerce # 53809-9761-24**      WDNR BRRTS # 02-22-215710  
New Horizons-Fennimore Bulk, 1624 US Hwy 18, Fennimore

Dear Mr. Neal:

The Wisconsin Department of Commerce (Commerce) has received all items required as conditions for closure of the site referenced above. This case is now listed as "closed" on the Commerce database and will be included on the Wisconsin Department of Natural Resources (WDNR) Geographic Information System (GIS) Registry of Closed Remediation Sites to address residual contamination. It is in your best interest to keep all documentation related to the environmental activities that were conducted.

If residual contamination is encountered in the future, it must be managed in accordance with all applicable state and federal regulations. If it is determined that any remaining contamination poses a threat, the case may be reopened and further investigation or remediation may be required.

Thank you for your efforts to bring this case to closure. If you have any questions, please contact me in writing at the letterhead address or by telephone at (608) 261-8509.

Sincerely,

A handwritten signature in black ink, appearing to read "Andrew Alles". The signature is fluid and cursive, with a long horizontal stroke extending to the right.

Andrew Alles  
Senior Hydrogeologist  
Site Review Section

cc: Thomas Gaieck, Ayres Associates - Environmental Engineering  
Case File

536733

VOL 667 PAGE 221

GRANT COUNTY, WI  
RECEIVED FOR RECORD

APR 23 1990

at 5:21 P. M. and recorded in  
Vol. 667 of Records Page 221  
M. J. P. RegistrarLauretta Gratz, a single woman, and  
Guerdon H. Gratzquit-claims to New Horizons Supply Cooperative, a  
Wisconsin cooperative (formerly Pennimore  
Cooperative Oil Company)the following described real estate in Grant County,  
State of Wisconsin:RETURN TO  
Grantz Law Office  
930 Lincoln Ave.  
Pennimore, WI 53809

Tax Parcel No: 16-383

Commencing at the Southeast corner of the S.W. 1/4 of the  
S.W. 1/4 of Section 18, T 6 N, R 2 W, Grant County, Wisconsin,  
thence North 11 rods to the place of beginning, thence North  
11 rods, thence West 18 rods, thence South 22 rods more or  
less to the highway, thence East 8 rods, thence North 11 rods,  
thence East 10 rods to the place of beginning.This instrument is executed to extinguish a restrictive covenant  
contained in deeds recorded in "422-585" and "546-292" of Records  
(Document Nos 407641 and 470564)Incls  
Cenex-Land OilakesState Transfer  
Fee Exempt  
\$ 77.85 (3)

W-3

This is not homestead property.  
Dated this 19th day of April, 1990.

(SEAL) Lauretta Gratz (SEAL)

(SEAL) Guerdon H. Gratz (SEAL)

## AUTHENTICATION

Signature(s)

authenticated this 19th day of April, 1990.

TITLE MEMBER STATE BAR OF WISCONSIN

(If not, authorized by 1985 S. Wis. Stats.)

This instrument was drafted by  
Atty. David P. Kurth

Pennimore, Wisconsin 53809

(Signatures may be authenticated or acknowledged. Both  
are not necessary.)

## ACKNOWLEDGMENT

STATE OF WISCONSIN

GRANT County.

Personally came before me this 19th day of  
April, 1990, the above named  
Lauretta Gratz and Guerdon H.  
Gratz.to me known to be the person(s) who executed the  
foregoing instrument and acknowledge the same.

David P. Kurth

Notary Public Grant County, Wis.  
My Commission is permanent. If not, state expiration  
date: , 19.

STATE OF WISCONSIN  
REAL ESTATE PROPERTY TAX BILL FOR 2003

TOWN OF FENNIMORE  
GRANT COUNTY

NEW HORIZONS  
770 LINCOLN AVE  
FENNIMORE WI 53809

BILL NUMBER: 28536

IMPORTANT: Correspondence should refer to parcel number.  
See reverse side for important information.

Be sure this description covers your property. This description is for property tax bill only and may not be a full legal description.

667/221 546/292 384/290 226/624

1660 4TH ST

SEC. 18, T 06 N, R 02 W ACRES: 1.350

PLAT: 0000-0000

SEC.18-T6N-R2W PRT SW1/4 SW1/4 DESC;

COM SE COR SW1/4 SW1/4; N 22 RDS; W

18RDS; S 22RDS; E 18 RDS TO POB EXC

16-383-10

Parcel #: 016-00383-0000

Alt. Parcel #:

Assessed Value Land 3,900	Ass'd. Value Improvements 64,100	Total Assessed Value 68,000	Ave. Assmt. Ratio 0.9031	Net Assessed Value Rate (Does NOT reflect Lottery Credit) 0.020252234
Est. Fair Mkt. Land 4,300	Est. Fair Mkt. Improvements 71,000	Total Est. Fair Mkt. 75,300	<input type="checkbox"/> A Star in this box means Unpaid Prior Year Taxes.	School taxes reduced by school levy tax credit \$ 111.53

Taxing Jurisdiction	2002 Est. State Aids Allocated Tax Dist.	2003 Est. State Aids Allocated Tax Dist.	2002 Net Tax	2003 Net Tax	% Tax Change
STATE OF WISCONSIN			14.58	15.06	3.3%
GRANT COUNTY	48,316	43,233	315.15	352.89	12.0%
TOWN OF FENNIMORE	108,185	99,841	308.20	320.02	3.8%
SW TECHNICAL COLLEGE	14,530	14,526	136.45	143.11	4.9%
FENNIMORE SCHOOL DIST	696,087	674,737	540.40	546.08	1.1%
<b>Total</b>	<b>867,118</b>	<b>832,337</b>	<b>1,314.78</b>	<b>1,377.16</b>	<b>4.7%</b>
	<b>Lottery &amp; Gaming Credit</b>				
	<b>Net Property Tax</b>		<b>1,314.78</b>	<b>1,377.16</b>	<b>4.7%</b>

<b>Make Check Payable to:</b> LESLIE WOLF TOWNSHIP TRAS 14310 CTY Q FENNIMORE WI 53809 608-822-6795	Full Payment Due On or Before January 31, 2004 \$1,377.16	Net Property Tax 1,377.16
	Or First Installment Due On or Before January 31, 2004 \$688.58	
<b>And Second Installment Payment Payable To</b> LOUISE KETTERER GRANT COUNTY TREASURER 111 S JEFFERSON ST, PO BOX 430 LANCASTER WI 53813-0430	And Second Installment Due On or Before July 31, 2004 \$688.58	

FOR TREASURERS USE ONLY

PAYMENT \_\_\_\_\_  
BALANCE \_\_\_\_\_  
DATE \_\_\_\_\_

**TOTAL DUE FOR FULL PAYMENT**

Pay By January 31, 2004

► \$ 1,377.16

Warning: If not paid by due dates, installment option is lost  
and total tax is delinquent subject to interest and if applicable,  
penalty. (See Reverse)

PLEASE RETURN LOWER  
PORTION WITH REMITTANCE

This Indenture, Made this 21st day of April, A. D., 1967,  
between Herbert Gratz and Laurretta Gratz, his wife

parties of the first part, and  
Fennimore Co-Operative Oil Company  
a Corporation duly organized and existing under and by virtue of the laws of the State of Wisconsin, located at  
Fennimore, Wisconsin, party of the second part.

Witnesseth, That the said parties of the first part, for and in consideration of the sum of  
One Thousand Seven Hundred Eighty-seven and 50/100 (\$1,787.50)-----

-----Dollars  
to them in hand paid by the said party of the second part, the receipt whereof is hereby confessed and acknow-  
ledged, have given, granted, bargained, sold, remised, released, aliened, conveyed and confirmed, and by these presents  
do give, grant, bargain, sell, remise, release, alien, convey and confirm unto the said party of the second part, its  
successors and assigns forever, the following described real estate, situated in the County of Grant  
and State of Wisconsin, to-wit:

Commencing for a point of beginning Eleven (11) rods North of the  
Southeast corner of the West Half (W.1/2) of the Southwest Quarter  
(S.W.1/4), Section Eighteen (18), Town Six (6) North, Range Two  
(2) West of the 4th P.M., Grant County, Wisconsin, thence running  
North Eleven (11) rods, thence West Eighteen (18) rods, thence  
South Twenty-two (22) rods, to the center of the highway, thence  
East Eight (8) rods, along the center line of the highway, thence  
North Eight (8) rods, thence East Ten (10) rods to the place of  
beginning, all in Section Eighteen (18), Town Six (6) North,  
Range Two (2) West of the 4th P.M., Grant County, Wisconsin.  
Subject to all easements and right of ways of record.

Restriction: It is mutually agreed by the parties hereto and their  
heirs, personal representatives and assigns that the above described  
real estate shall be used for no purposes other than residential or  
normal oil company business. If any other use of the real estate is  
contemplated, permission of grantors, their heirs, personal repre-  
sentatives or assigns must be obtained. In order to protect the  
desirability and value of this land for the benefit of all owners  
thereof, all conveyances by the parties hereto, their heirs,  
personal representatives or assigns of this land or any part thereof,  
shall contain the restriction set forth in this clause, and this  
covenant shall be construed as running with the land.



No abstract to be furnished by the sellers.  
Taxes for 1967 to be paid by buyer.

Together with all and singular the hereditaments and appurtenances thereunto belonging or in any wise apper-  
taining; and all the estate, right, title, interest, claim or demand whatsoever, of the said parties of the first part,  
either in law or equity, either in possession or expectancy of, in and to the above bargained premises, and their heredita-  
ments and appurtenances.

To have and to hold the said premises as above described with the hereditaments and appurtenances unto the  
said party of the second part, and to its successors and assigns FOREVER.

And the said Herbert Gratz and Lauretta Gratz, his wife

for themselves and their heirs, executors and administrators, do covenant, grant, bargain and agree to and with the said party of the second part, its successors and assigns, that at the time of the enrolling and delivery of these presents they are well seized of the premises above described, as of a good, sure, perfect, absolute and indefeasible estate of inheritance in the law, in fee simple, and that the same are free and clear from all incumbrances whatever,

and that the above bargained premises in the quiet and peaceable possession of the said party of the second part, its successors and assigns, against all and every person or persons lawfully claiming the whole or any part thereof, they will forever WARRANT AND DEFEND.

In Witness Whereof, the said parties of the first part have hereunto set their hands and seals this 21st day of April, A. D., 1967

SIGNED AND SEALED IN PRESENCE OF

Conrad J. Frantz  
Conrad J. Frantz

Elizabeth J. Orthaus  
Elizabeth J. Orthaus

STATE OF WISCONSIN,

Grant

County. } ss.

Herbert Gratz (SEAL)  
Herbert Gratz

Lauretta Gratz (SEAL)  
Lauretta Gratz

(SEAL)

(SEAL)

Personally came before me, this 21st day of April, A. D., 1967,  
the above named Herbert Gratz and Lauretta Gratz, his wife

to me known to be the person s who executed the foregoing instrument and acknowledged the same.

Conrad J. Frantz  
Conrad J. Frantz  
Notary Public, Grant County, Wis.

My Commission ~~XXXX~~ is permanent ~~XXXX~~

This instrument was drafted by  
Conrad J. Frantz, Attorney

No. 407641

Herbert Gratz and  
Lauretta Gratz, his wife

TO

Fennimore Co-Operative  
Oil Company

## WARRANTY DEED

REGISTER'S OFFICE,  
STATE OF WISCONSIN,

Grant County.

Received for Record this 3rd day of  
May A. D., 1967,  
at 8:15 o'clock P.M., and recorded in  
Vol. 422 of Deeds on page 585

Theresa Hoffmann  
Register of Deeds

Deputy

THIS INDENTURE, Made this 27<sup>th</sup> day of December  
A. D., 1918, between Herbert Gratz and Lauretta Gratz,  
his wife in her own right

GRANT COUNTY, WIS.  
RECEIVED FOR RECORD

December 29, 1978

at 8:15 a.m. and recorded in  
Vol. 546 of Records Page 292  
Marian L. Stuen Register

parties of the first part, and  
Fennimore Cooperative Oil Company, a Wisconsin  
cooperative organized under Chapter 185 of the  
Wisconsin Statutes

part Y of the second part.

Witnesseth, That the said part V of the first part, for and in consideration of the sum of good and valuable consideration

RETURN TO K7N, K-7

32<sup>10</sup> chgd

XXXXXXXXXXXXXXXXXXXX Daniel A. XXXXXXXXXXXXXXX and part by deed of part XXX of the second part, the receipt whereof is hereby confessed and acknowledged, ha VE given, granted, bargained, sold, remised, released, and quit-claimed, and by these presents do \_\_\_\_\_ give, grant, bargain, sell, remise, release and quit-claim unto the said part y of the second part, and to its heirs and assigns forever, the following described real estate, situated in the County of Grant and State of Wisconsin, to-wit:

Commencing at the Southeast corner of the Southwest one-quarter of the Southwest one-quarter of Section 18, Town 6 North, Range 2 West of the 4th P.M. in Grant County, Wisconsin, thence North 11 rods to the place of beginning, thence running North 11 rods, thence running West 18 rods, thence running South 22 rods more or less to the highway, thence running East 8 rods, thence running North 11 rods, thence running East 10 rods to the place of beginning. This deed is a correction deed to correct a description deed given heretofore dated April 21, 1967 and recorded in the office of Register of Deeds for Grant County on May 3, 1967 in Volume 422 of Records on Page 585. All conditions in prior deed including covenant apply to the above described real estate.

This deed is exempt from the Wisconsin Real Estate Transfer Return Act pursuant to s. 77.25 (3), Wis. Stats.

To Have and To Hold the same, together with all and singular the appurtenances and privileges thereunto belonging or in anywise thereunto appertaining, and all the estate, right, title, interest and claim whatsoever of the said part V \_\_\_\_\_ of the first part, either in law or equity, either in possession or expectancy of, to the only proper use, benefit and behoof of the said part V \_\_\_\_\_ of the second part, its \_\_\_\_\_ heirs and assigns forever.

In Witness Whereof, the said part V of the first part ha VE hereunto set heir hand S and seal S this 27th day of December, A. D., 19 78.

SIGNED AND SEALED IN PRESENCE OF

Herbert Grak (SEAL)

Herbert Gratz

Lauretta Gratz (SEAL)

~~Lauretta Gratz~~

— (SEAL)


— (SEAL)

STATE OF WISCONSIN,

Grant County. } ss.

Personally came before me, this 27<sup>th</sup> day of December, A. D., 19 78,  
the above named Herbert Gratz and Lauretta Gratz, his wife

to me known to be the person S who executed the foregoing instrument and acknowledged the same.

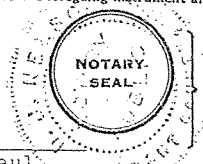


This instrument drafted by  
Darwin J. Nelson of

Notary Public Grant County, Wis.

My Commission (Expires) (Is) PERMANENT

(Section 59.51 (1) of the Wisconsin Statutes provides that all instruments to be recorded shall have plainly printed or typewritten thereon the names of the grantors, grantees, witnesses and notary).

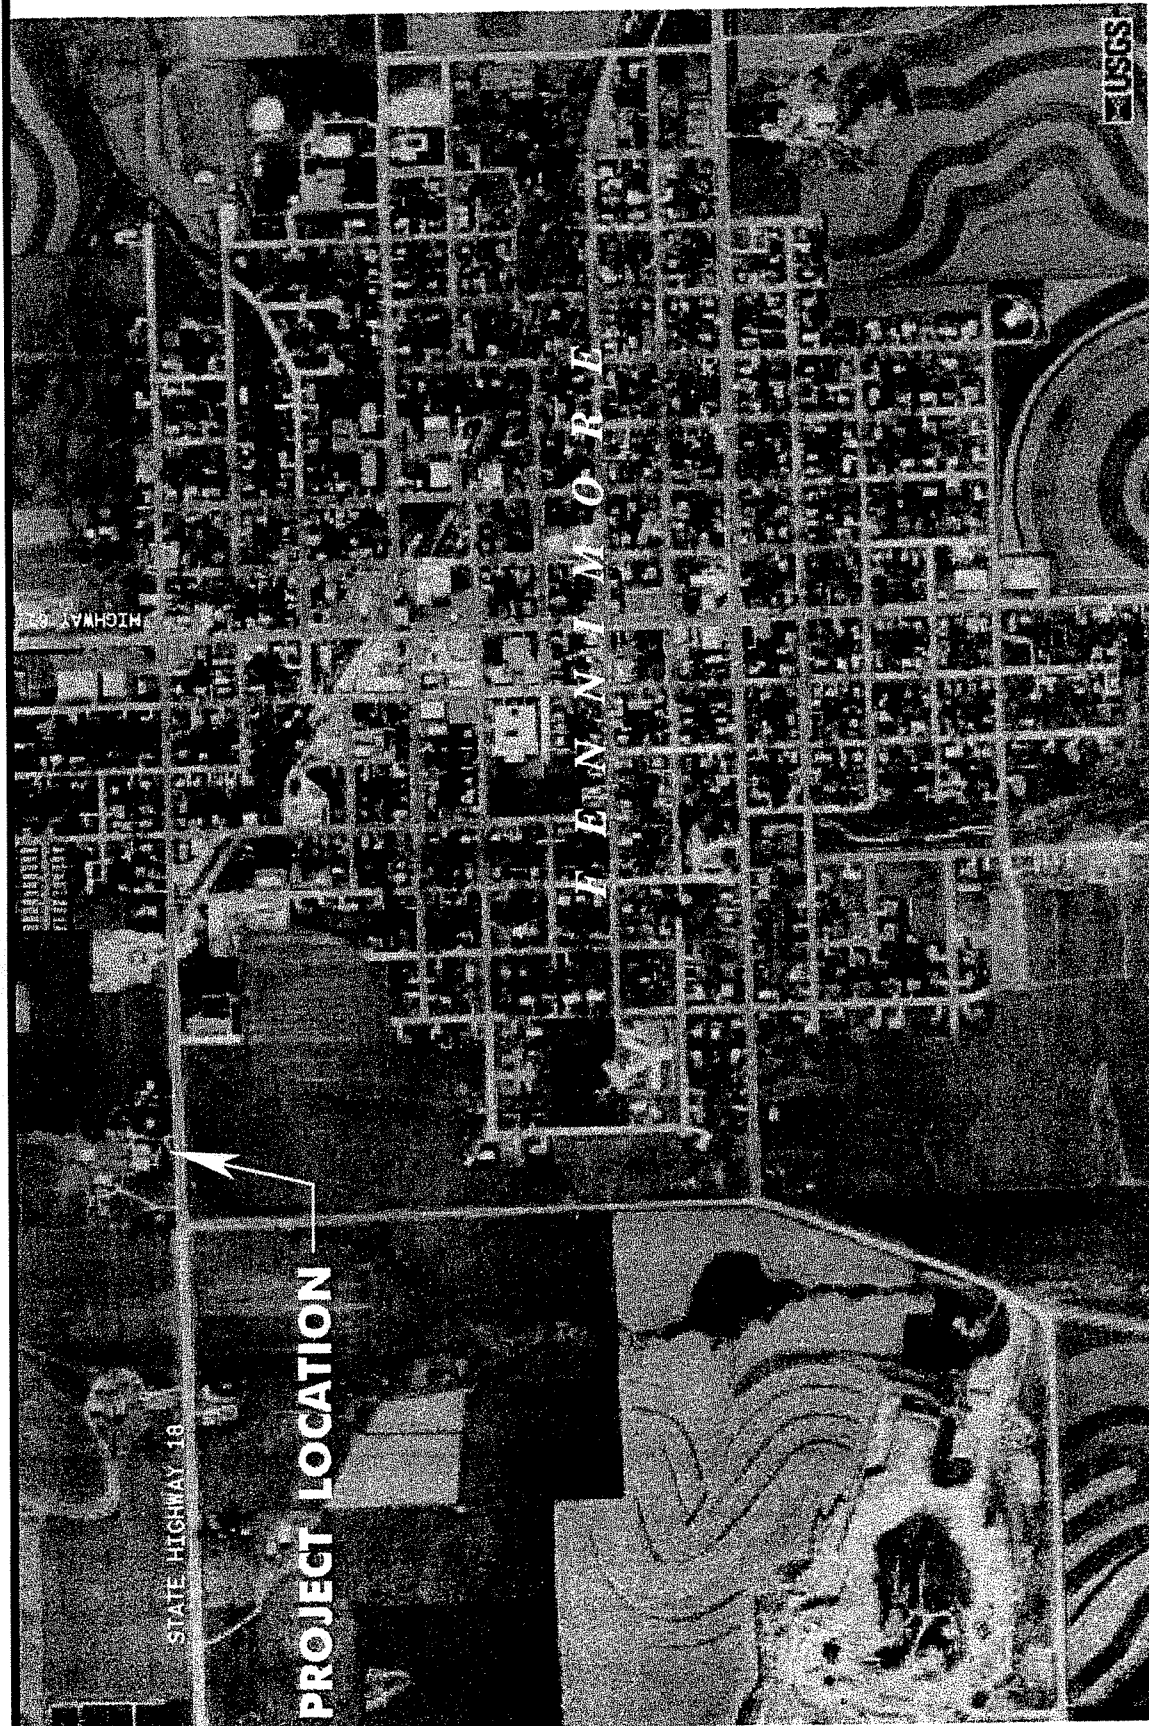

# FIGURE 1

## PROJECT LOCATION

NEW HORIZONS  
1624 STH 18 WEST  
FENNIMORE, WISCONSIN

DATE: 10-03-03  
JOB NUMBER: 53-0375.10



MAPPING SOURCE:  
USGS

NOT TO SCALE






**AYRES**  
ASSOCIATES

#FILES  
#PENS  
#DATE#  
#TIME#



**LEGEND:**

GP-1  GEOPROBE LOCATIONS  
HA-1  HAND AUGER LOCATION

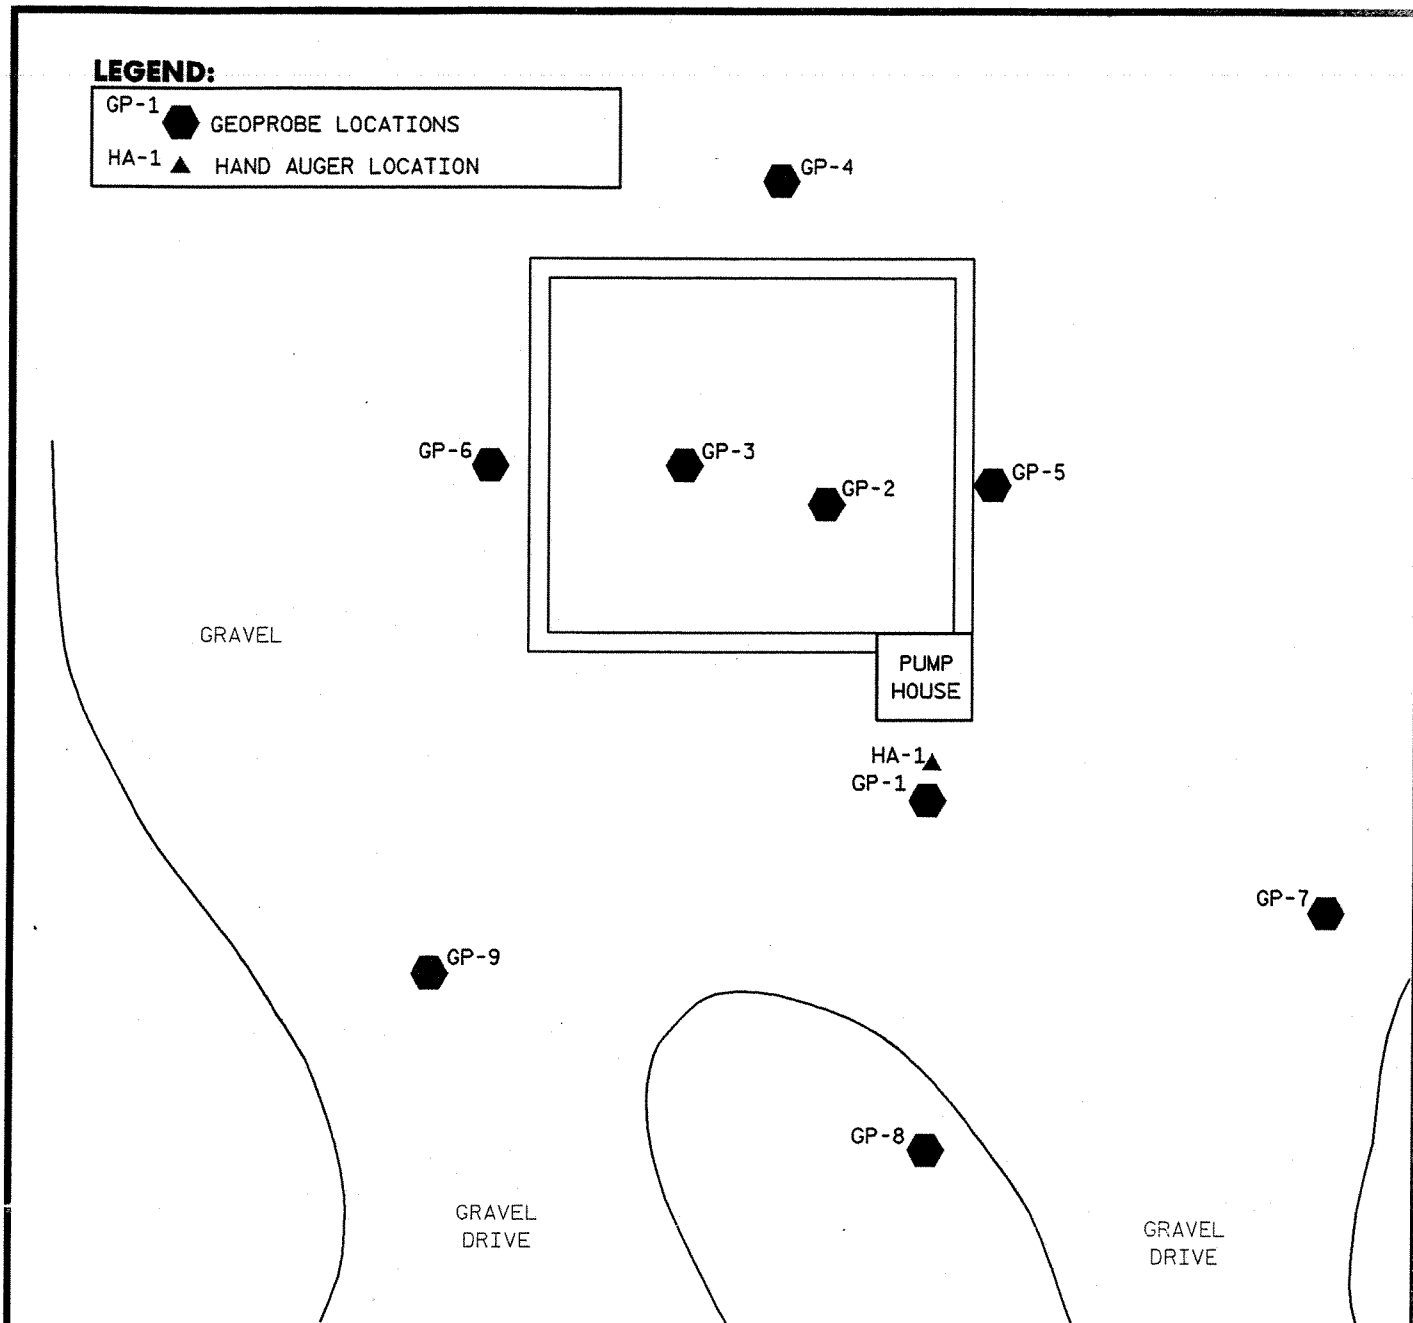

**AYRES**  
ASSOCIATES



MAPPING SOURCE:  
AYRES ASSOCIATES  
CADD FILES



15 0 30  
GRAPHIC SCALE IN FEET

**FIGURE 2**  
**SOIL PROBE LOCATIONS**

NEW HORIZONS  
1624 STH 18 WEST  
FENNIMORE, WISCONSIN 53809-0000

DATE: 10-15-03  
JOB NUMBER: 53-0375.00

**Table 1**  
**New Horizons, Fennimore**  
**Pre-Remedial Soil Sample Analytical Summary**  
**BRTS # 02-22-215710, PECFA # 53809-9761-24**

Location	Sample Depth	Date	Ethyl-			Total					DRO	GRO
			Benzene	Benzene	Toluene	Xylene	1,2,4 TMB	1,3,5 TMB	MIBE			
			milligrams per kilogram (mg/Kg)									
HA-1	2'-4'	12/29/98	37	48	180	303	230	74	*	18,000	4,500	
GP-1	2'-4'	12/11/02	0.11	0.03	*	0.169	0.21	0.21	*	28	24	
GP-1	14'-16'	12/11/02	*	*	*	*	*	*	*	*	*	
GP-2	2'-4'	12/11/02	*	*	*	*	*	*	*	*	*	
GP-2	24'-26'	12/11/02	*	*	*	*	*	*	*	*	*	
GP-3	2'-4'	12/12/02	*	*	*	*	*	*	*	*	*	
GP-3	12'-13'	12/12/02	*	*	*	*	*	*	*	*	*	
GP-4	0'-2'	12/12/02	*	*	*	*	*	*	*	*	*	
GP-4	10'-12'	12/12/02	*	*	*	*	*	*	*	*	*	
GP-5	2'-4'	12/12/02	*	*	*	*	*	*	*	*	*	
GP-5	10'-12'	12/12/02	*	*	*	*	*	*	*	*	*	
GP-6	2'-4'	12/12/02	*	*	*	*	*	*	*	*	*	
GP-6	20'-22'	12/12/02	*	*	*	*	*	*	*	*	*	
GP-7	2'-4'	1/14/03	*	*	*	*	*	*	*	*	*	
GP-7	18'-20'	1/14/03	*	*	*	*	*	*	*	*	*	
GP-8	2'-4'	1/14/03	*	*	*	*	*	*	*	*	*	
GP-8	18'-20'	1/14/03	*	*	*	*	*	*	*	*	*	
GP-9	2'-4'	1/14/03	*	*	*	*	*	*	*	*	*	
GP-9	10'-11'	1/14/03	*	*	*	*	*	*	*	*	*	
NR 720 RCL			0.0055	2.90	1.50	4.10	NE	NE	NE	250	250	
NR 746 SSL			8.50	4.60	38.0	42.0	83.0	11.0	NE	NE	NE	
NR 746 DCI			1.10	NE	NE	NE	NE	NE	NE	NE	NE	

NR 720 RCL = Wisconsin Department of Natural Resources Residual Contaminant Levels (generic)  
 NR 746 SSL = Wisconsin Department of Natural Resources Soil Screening Level indicators of petroleum product in soil pores  
 NR 746 DCL = Wisconsin Department of Natural Resources Direct Contact Limit for Soil within four (4) feet of ground surface results reported in milligrams per kilogram (mg/kg)

\* : compound not detected above laboratory method detection limit

TMB : trimethylbenzene

MtBE : methyl tertiary butyl ether




**BOLD** : compound detected above NR 720 RCL


**Table 2**  
**New Horizons, Fennimore**  
**Post Remedial Soil Sample Analytical Summary**  
**BRRTS # 02-22-215710, PECFA # 53809-9761-24**

Location	Sample Depth	Date	Ethyl-			Toluene	Xylene	Total				MIBE	DRO	GRO
			Benzene	Benzene	Benzene			1,2,4 TMB	1,3,5 TMB	milligrams per kilogram (mg/Kg)				
West Wall	6'-8'	5/20/03	*	*	*	*	*	*	*	*	*	*	*	*
East Wall	6'-8'	5/20/03	0.51	0.10	*	0.203	0.21	0.057	*	*	6.3	15	*	
North Wall	6'-8'	5/20/03	*	*	*	*	*	*	*	*	26	*	*	
South Wall	6'-8'	5/20/03	*	*	*	*	*	*	*	*	*	*	*	
Floor	12'	5/20/03	*	*	*	*	0.12	0.089	*	*	48	16	*	
NR 720 RCL			0.0055	2.90	1.50	4.10	NE	NE	NE	NE	250	250	NE	
NR 746 SSL			8.50	4.60	38.0	42.0	83.0	11.0	NE	NE	NE	NE	NE	
NR 746 DCL			1.10	NE	NE	NE	NE	NE	NE	NE	NE	NE	NE	

NR 720 RCL = Wisconsin Department of Natural Resources Residual Contaminant Levels (generic)  
NR 746 SSL = Wisconsin Department of Natural Resources Soil Screening Level indicators of petroleum product in soil pores  
NR 746 DCL = Wisconsin Department of Natural Resources Direct Contact Limit for Soil within four (4) feet of ground surface  
results reported in milligrams per kilogram (mg/kg)  
\* : compound not detected above laboratory method detection limit  
TMB : trimethylbenzene  
MIBE : methyl tertiary butyl ether  
**BOLD** : compound detected above NR 720 RCL

**LEGEND:**

- GP-1  GEOPROBE LOCATIONS
- HA-1  HAND AUGER LOCATION
- S  CONFIRMATION SAMPLE LOCATIONS

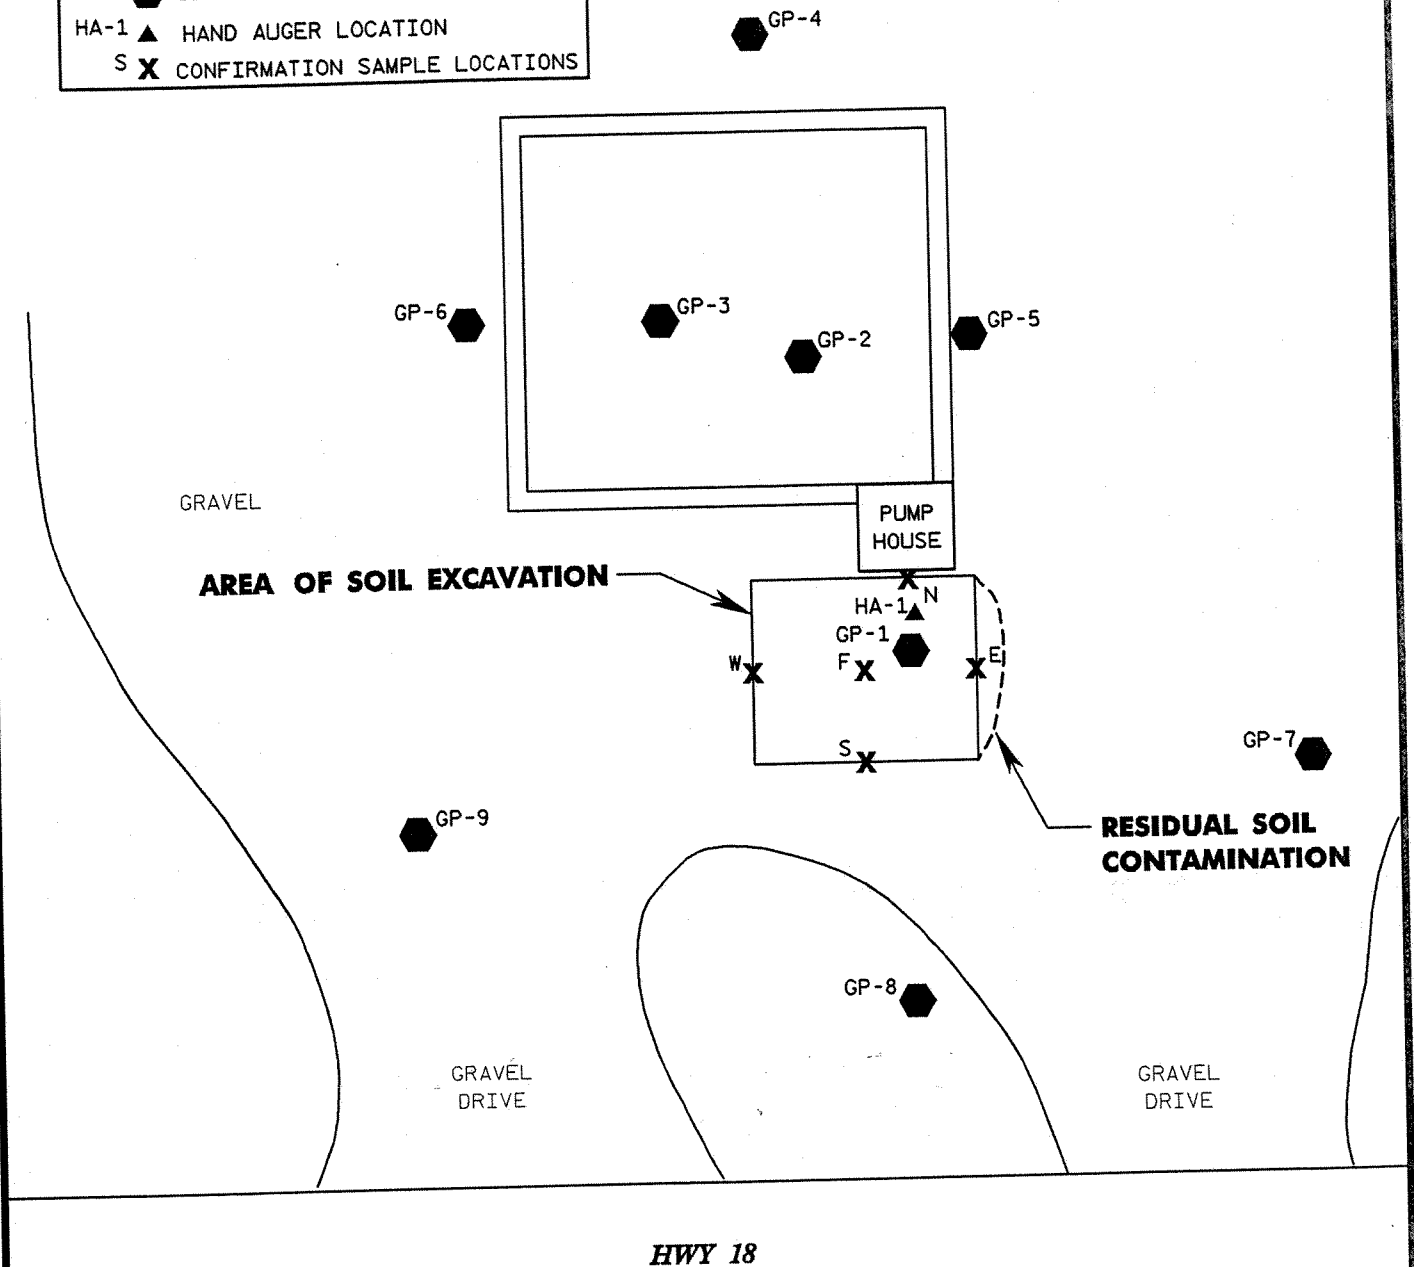

**AYRES**  
ASSOCIATES



MAPPING SOURCE:  
AYRES ASSOCIATES  
CADD FILES



15 0 30  
GRAPHIC SCALE IN FEET

**FIGURE 3**  
**REMEDIATION EXCAVATION**

NEW HORIZONS  
1624 STH 18 WEST  
FENNIMORE, WISCONSIN 53809-0000

DATE: 10-15-03  
JOB NUMBER: 53-0375.00

April 7, 2004

Mr. Andrew Ales  
Wisconsin Department of Commerce  
P.O. Box 8044  
Madison, WI 53708-8044

Re: GIS Information, New Horizons Supply Cooperative, 1624 Hwy 18, Fennimore, WI  
BRRTS # 02-22-215710, Commerce # 53809-9761-24  
WTM Coordinates 455754, 279767

Dear Mr. Ales:

As required by the Department of Commerce to place the site on the GIS Registry of Contaminated sites, this letter shall serve as my statement that information regarding the legal description of the New Horizons Supply Cooperative, 1624 Hwy 18, Fennimore, for which I represent the Responsible Party, is complete and accurate to the best of my knowledge.

Sincerely,



David Neal  
New Horizons Supply Cooperative